

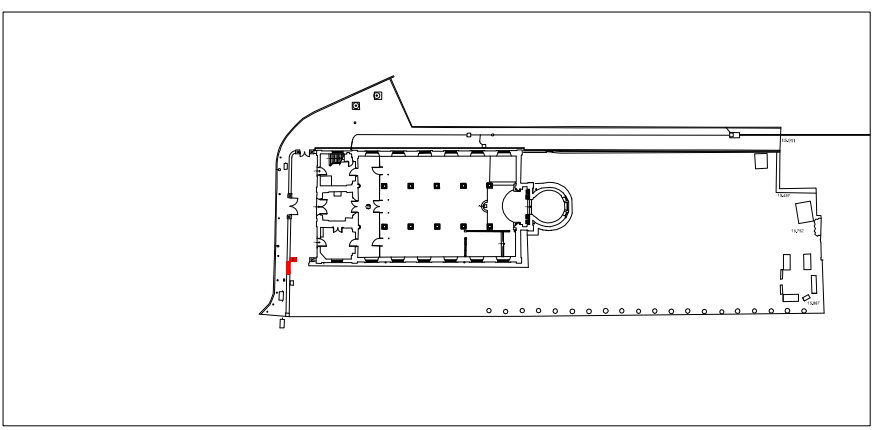


Inner Gates

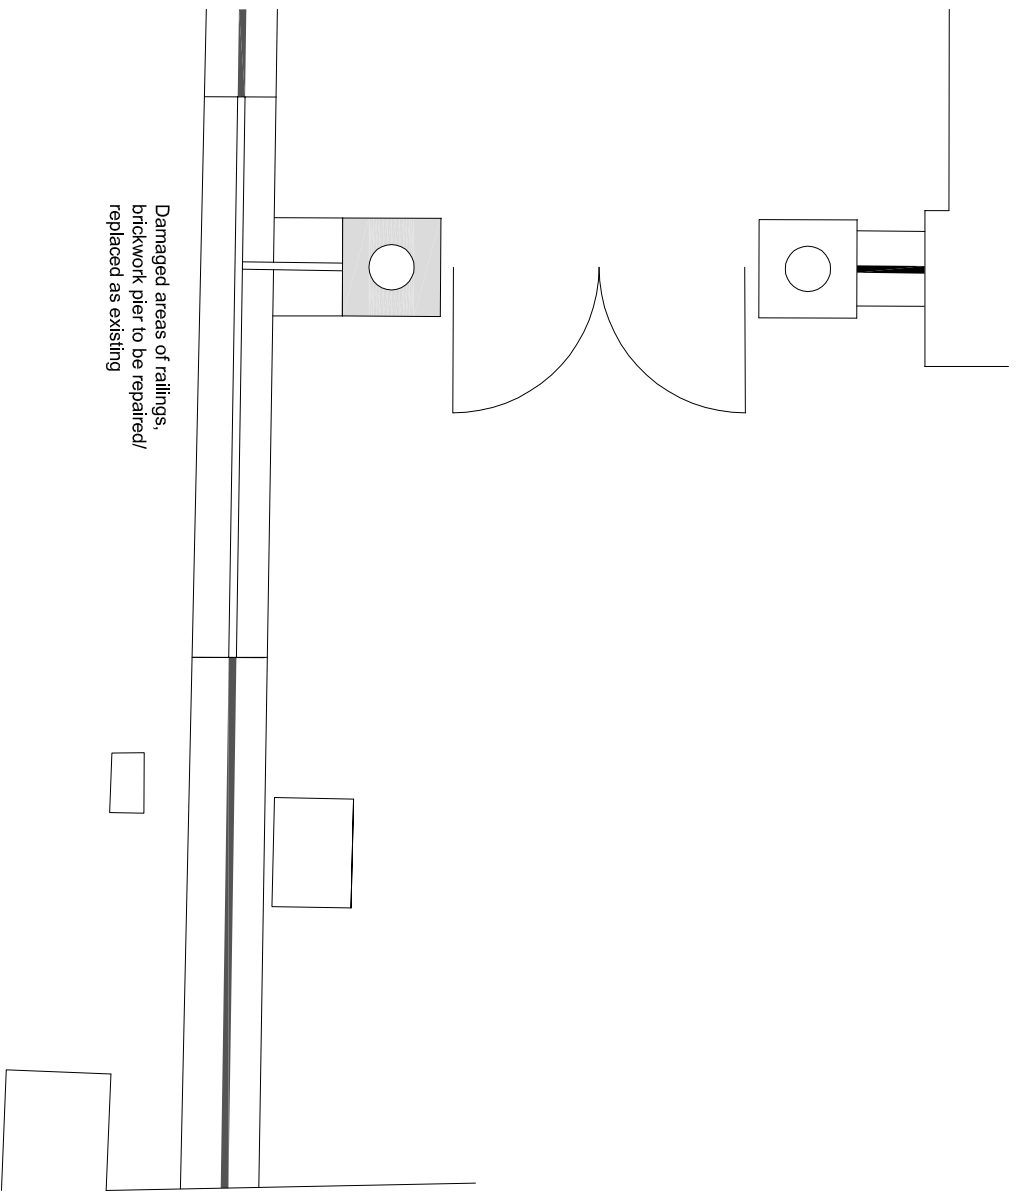

Plan

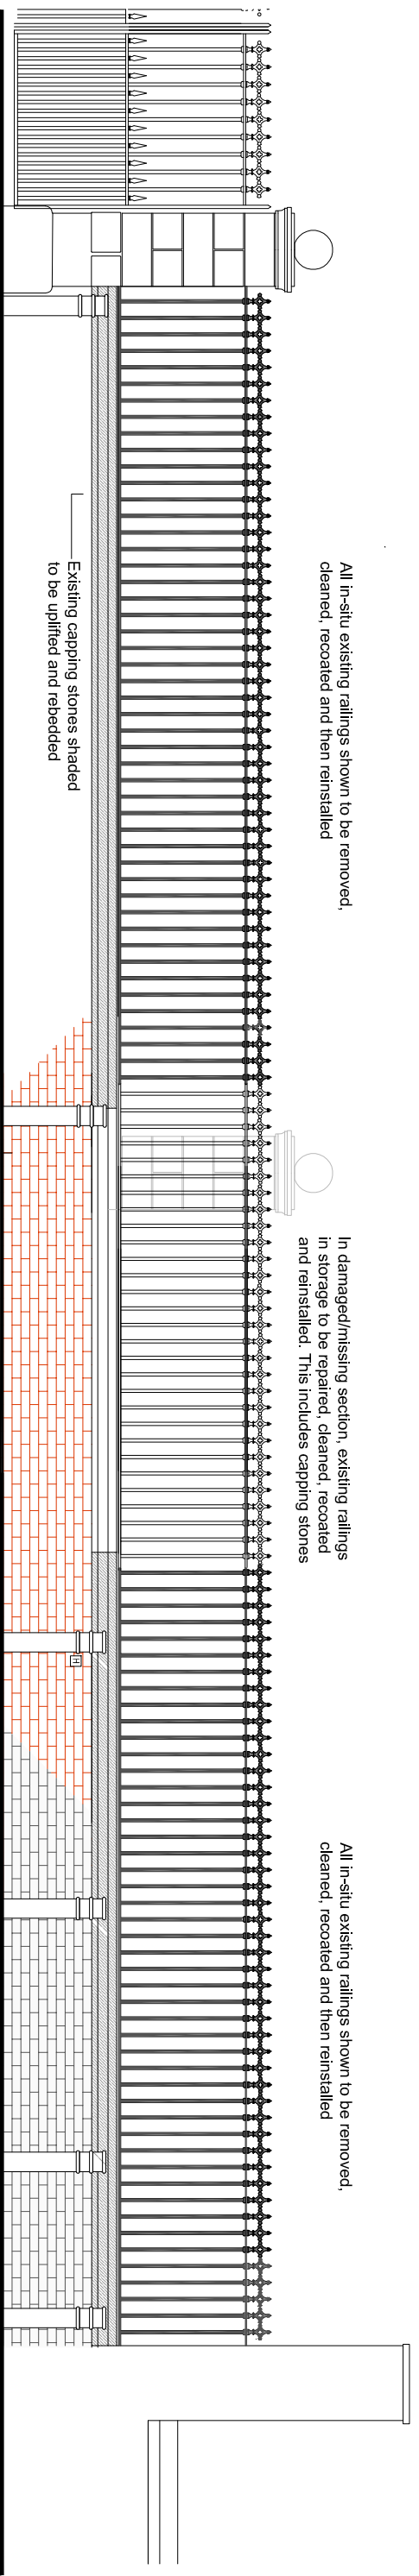

West Elevation

Hugh Massey Architects, Planning & Landscape Consultants

REVISIONS

PROJECT:	Boundary Wall Repairs Former Holy Trinity Church, Sunderland, SR1 2BB	SCALE:	1:50	PAPER:	@A3	DRAWN:	DO
DRAWING:	Proposed Drawings	CLIENT:	Durham Diocesan Board of Finance	REVISION:	ORIGINATION DATE:	DRAWING STATUS:	Proposed
JOB NO:	1705	DRAWING NO:	100_01	REVISION:	22-09-22	CHECKED:	HM

designhaus, 205 Park Road, South Moor, Stanley, Co.Durham, DH9 7QE
 t: 01207 280095 f: 01207 280531
 e: centraladministration@hughmasseyarchitects.co.uk